


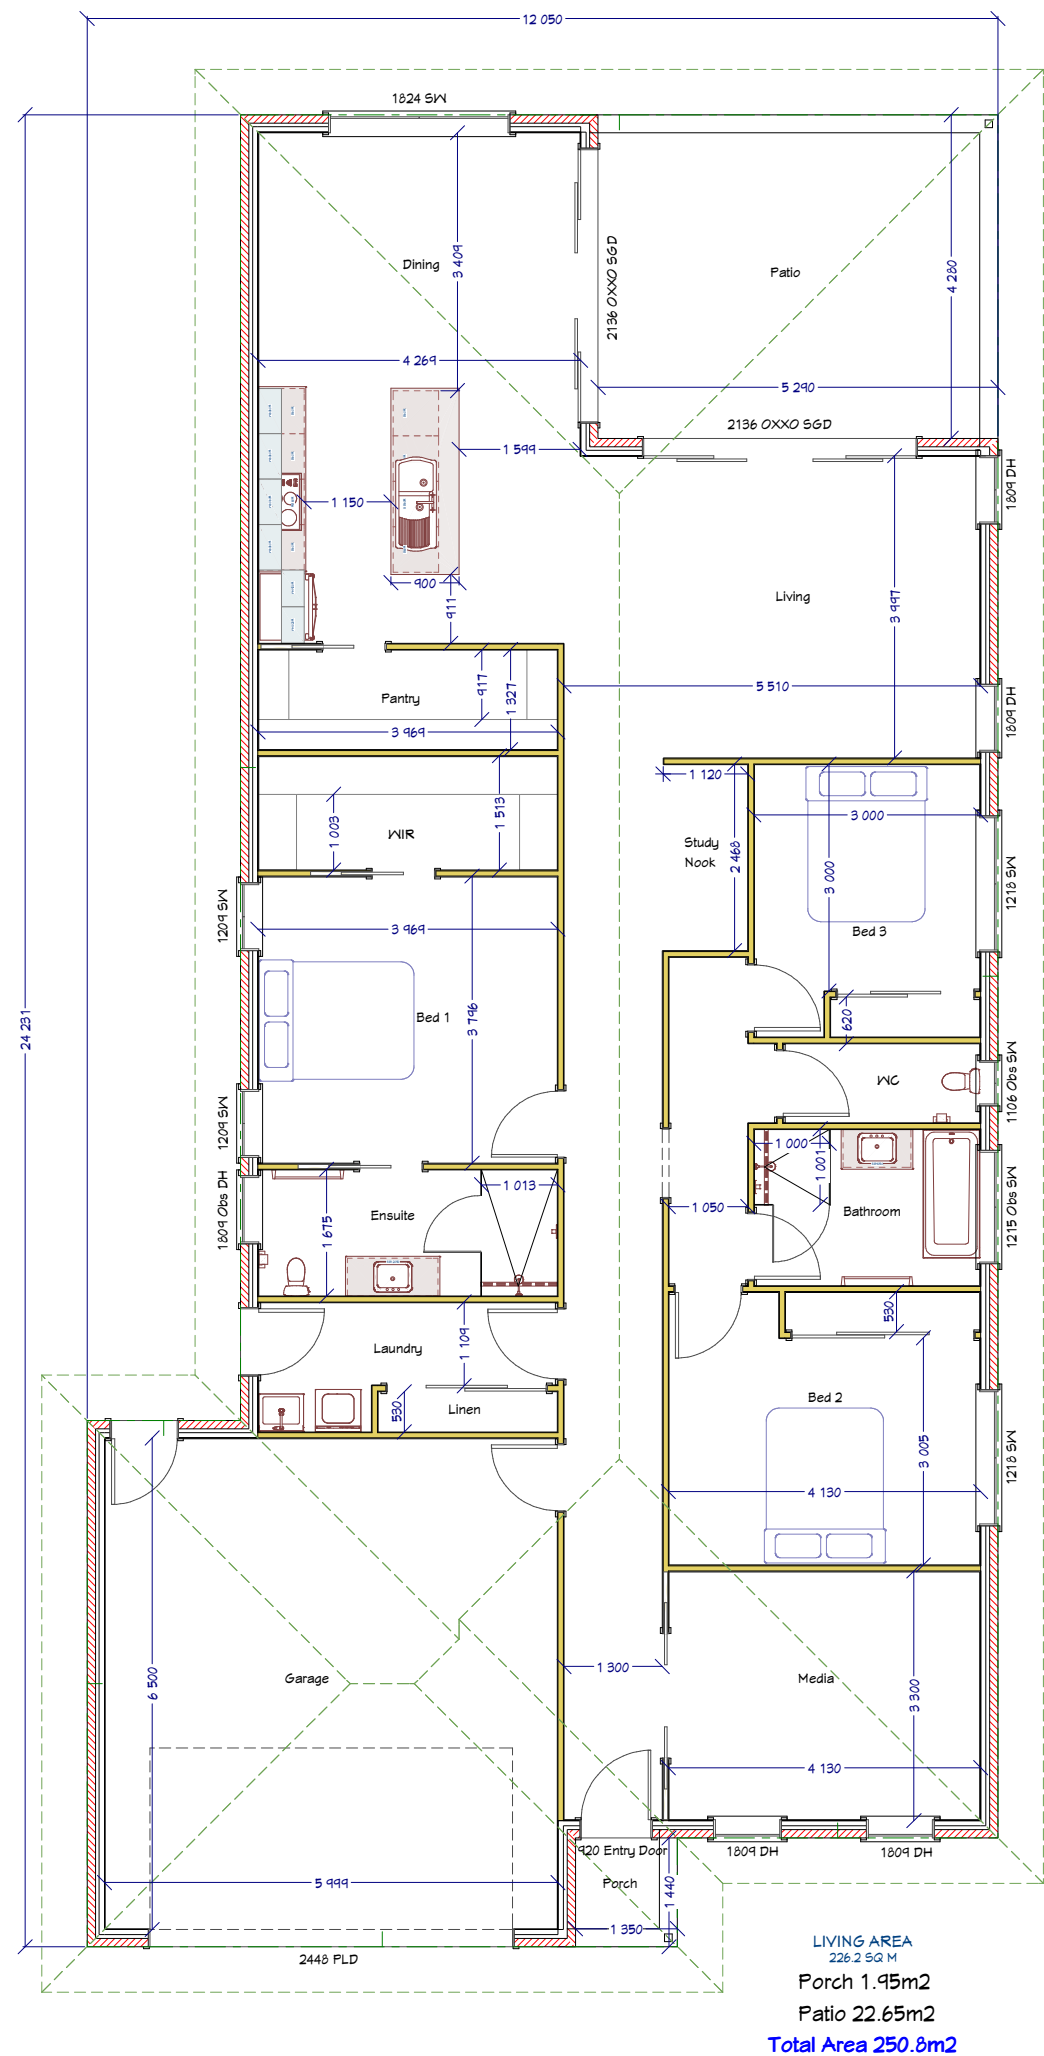

Camera 1




Camera 4



Camera 6




Camera 8

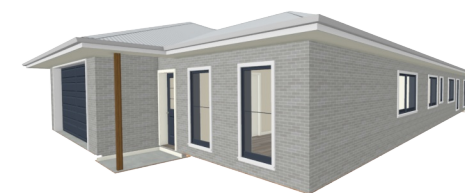

Camera 3



Camera 5

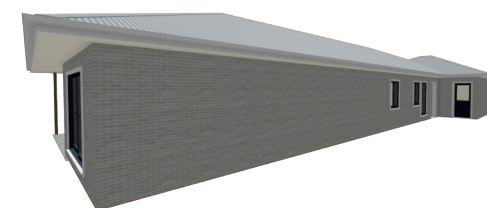

Camera 7



Camera 2

Sheet #

1

Drawn By:

Rusty Manser

Date:

6/09/2023

Scale:

1:100

Astoria

SP Thorne Homes

Cnr Bruce Hwy & Monkland Street
Gympie
07 5482 8144