


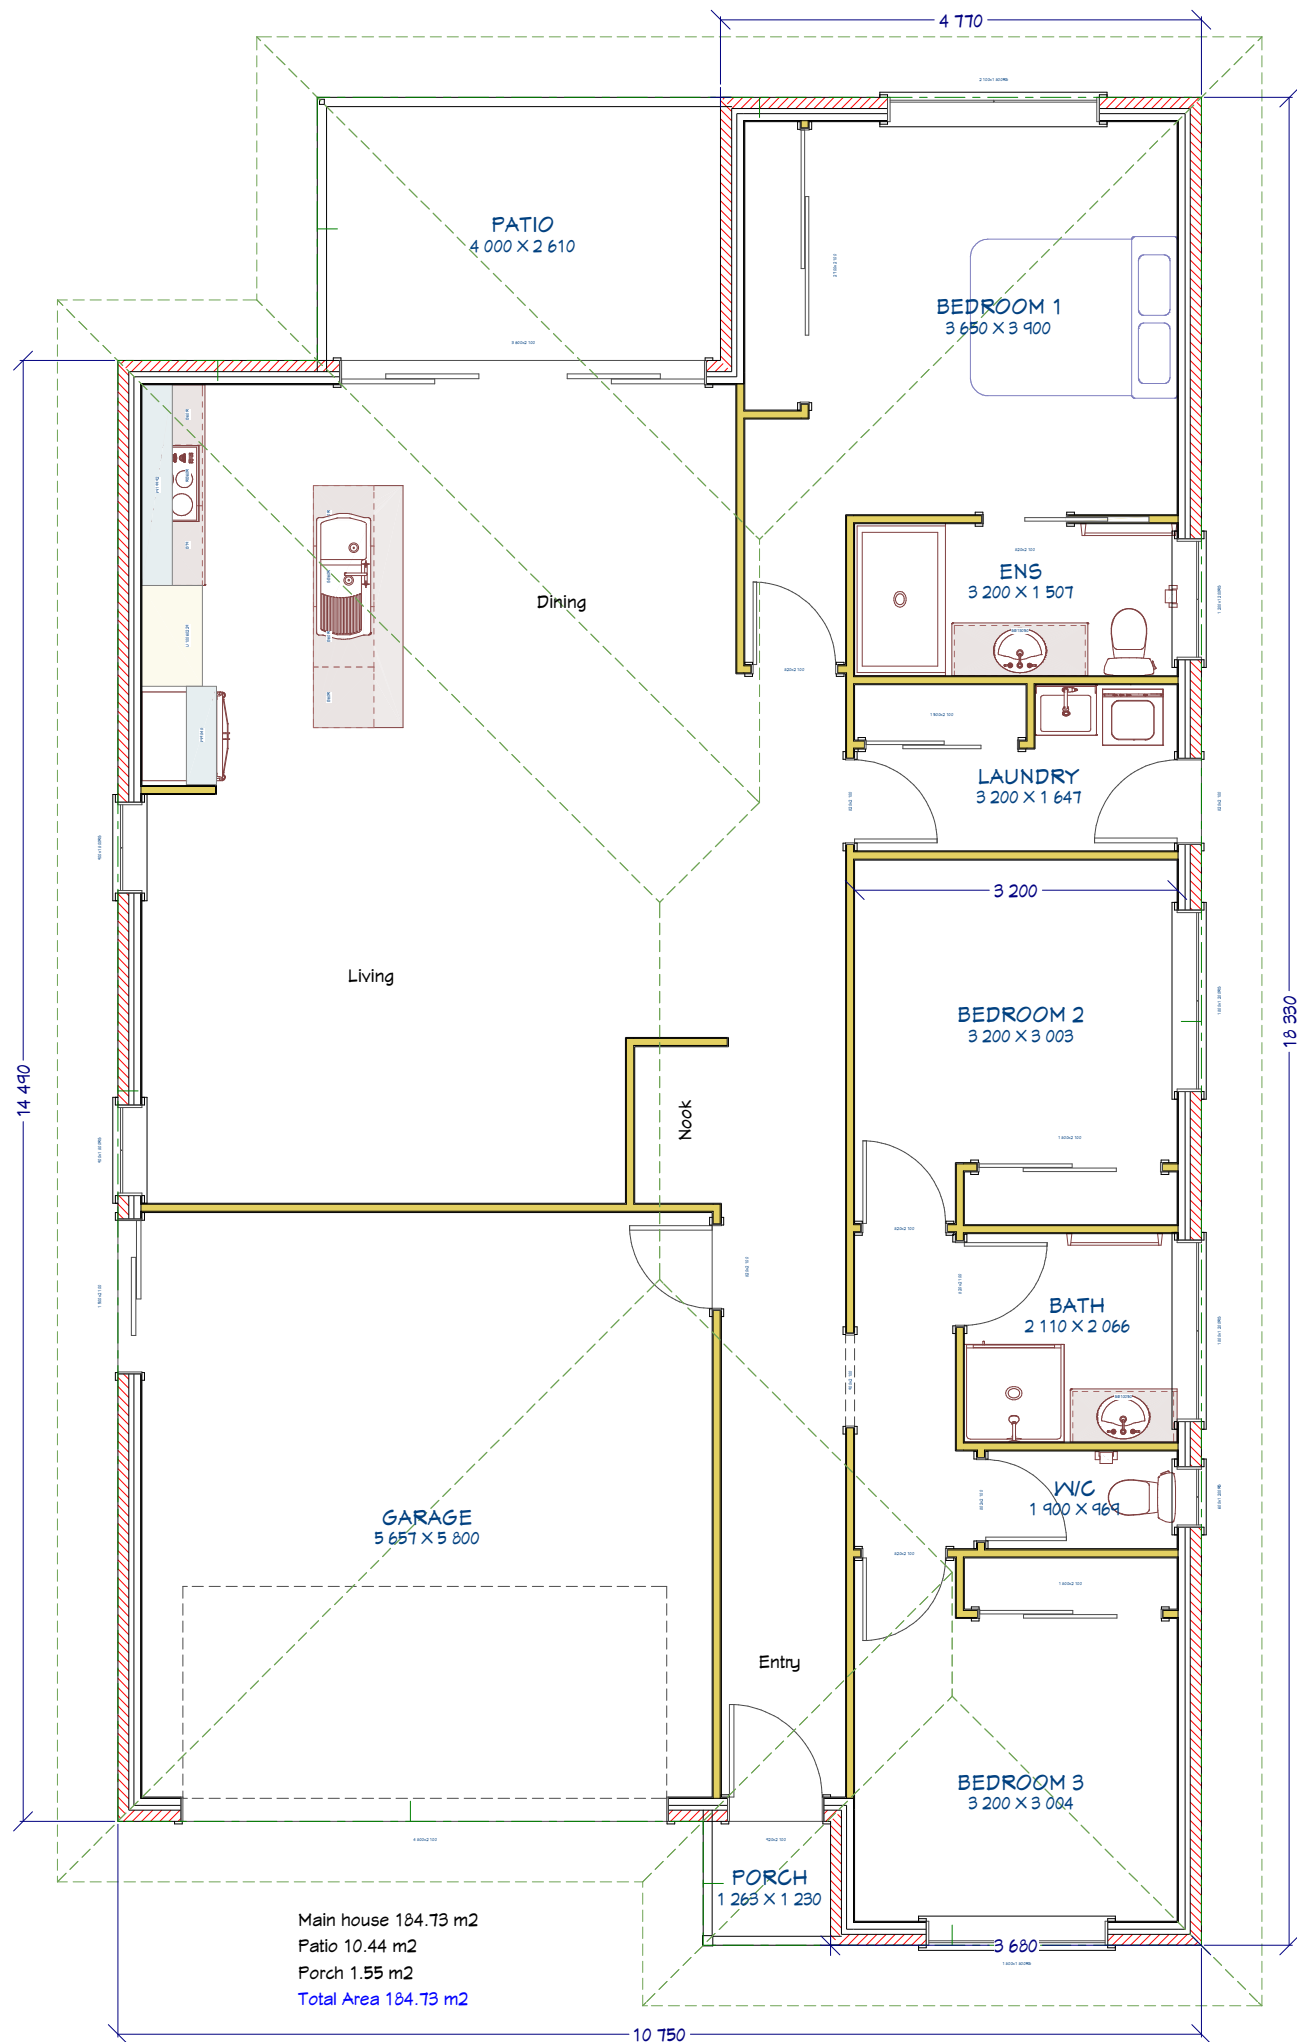


Camera 1



Camera 2



Camera 3

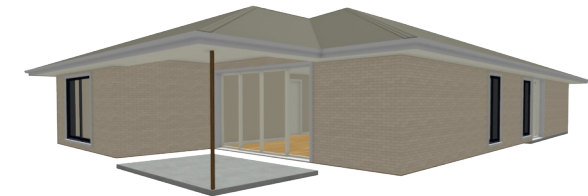

Camera 4



Camera 5



Camera 6

Sheet #

1

Drawn By:

Rusty Manser

Date:

13/12/2019

Scale:

Bayside

SP Thorne Homes

Cnr Bruce Hwy & Monkland Street
Gympie
07 5482 8144