



Camera 1




Camera 2



Camera 3



Camera 6

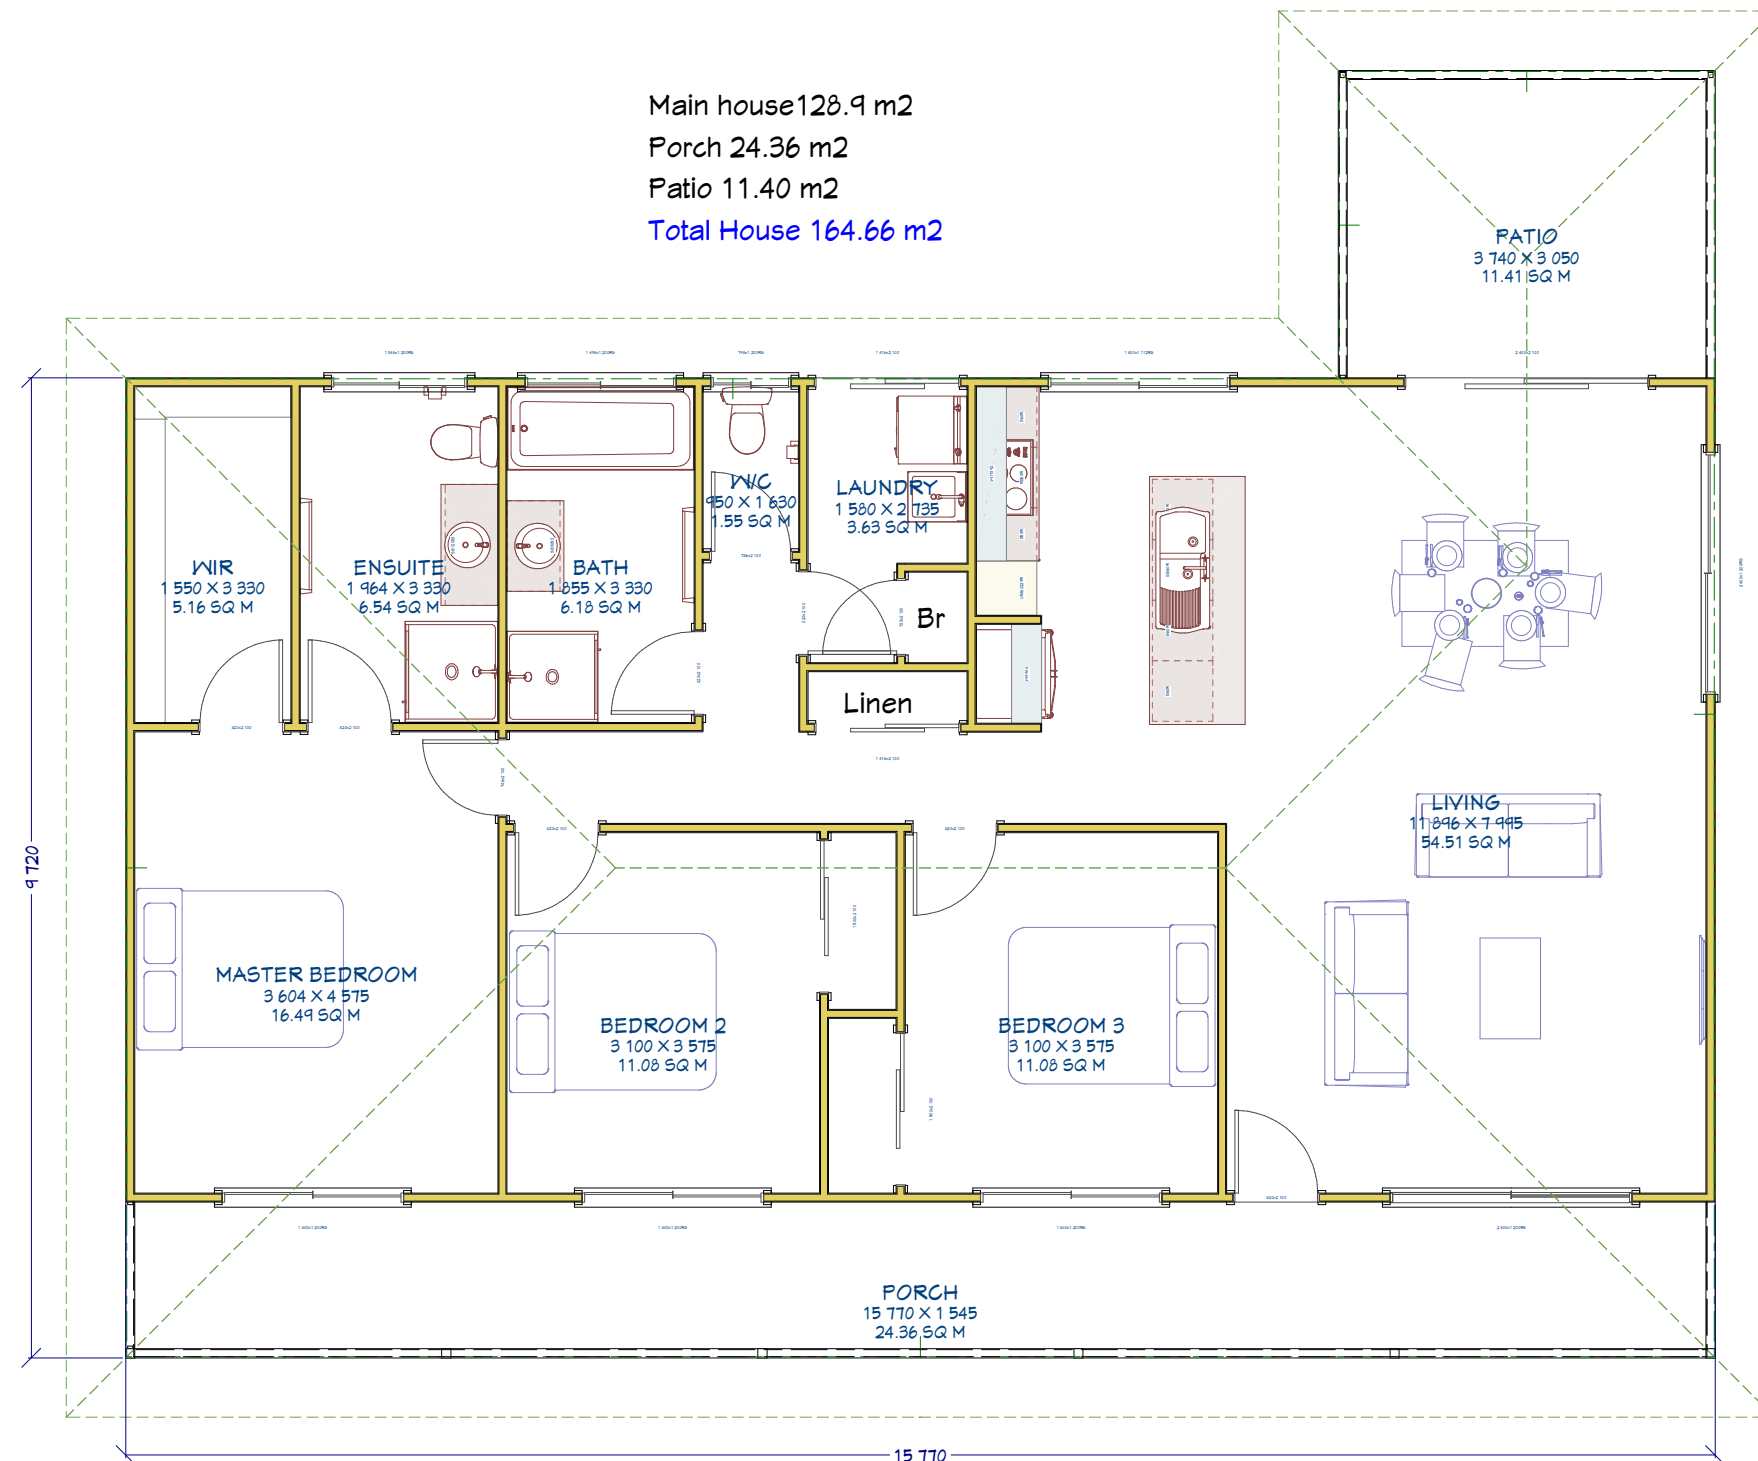

Sheet #

1

Drawn By:

Rusty Manser

Date:

13/12/2019

Scale:

Kooronga

SP Thorne Homes

Cnr Bruce Hwy & Monkland Street
Gympie
07 5482 8144