


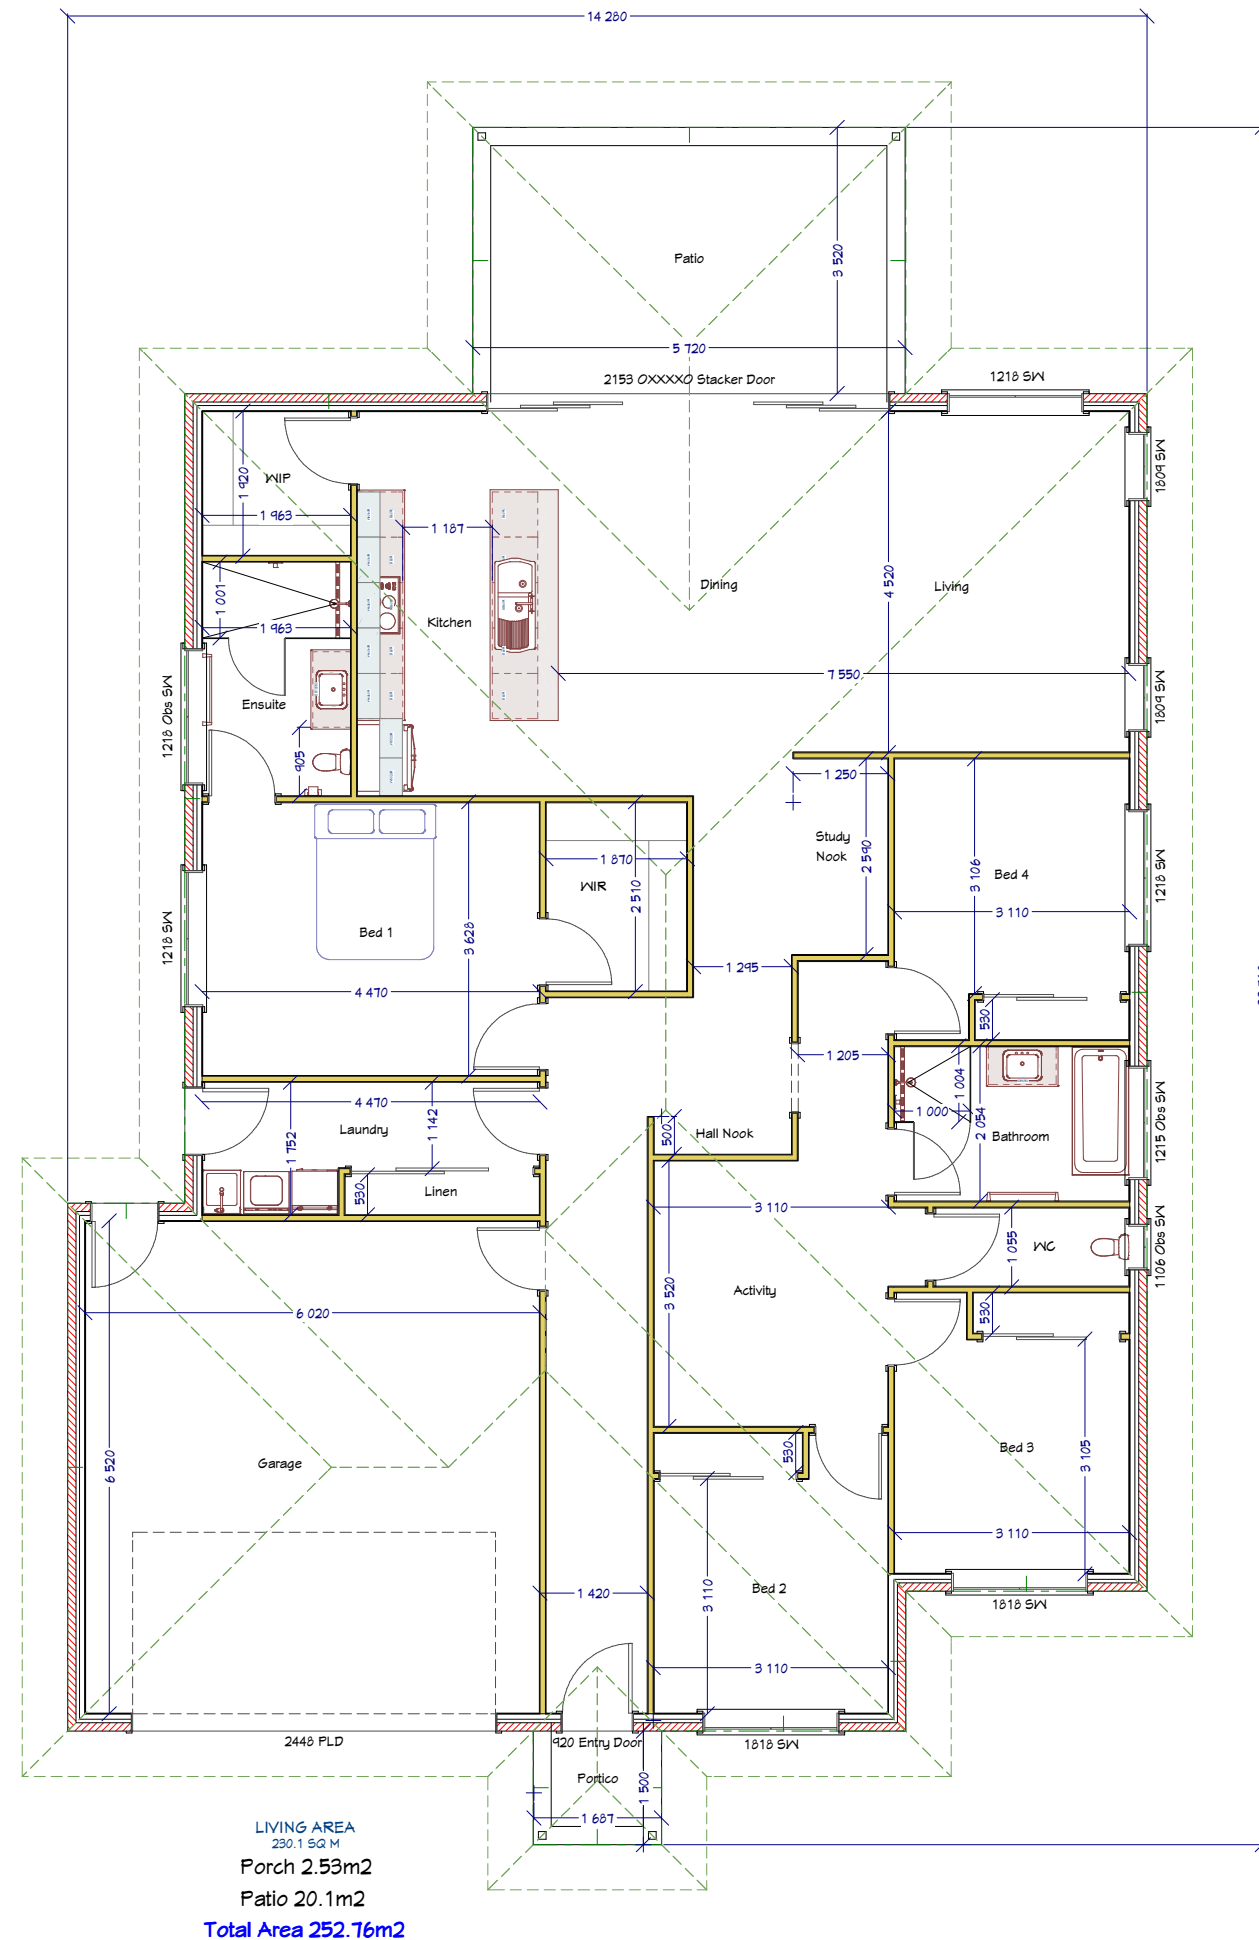

Camera 1



Camera 3



Camera 4



Camera 5



Camera 6



Camera 2

Sheet #

1

Drawn By:

Rusty Manser

Date:

5/09/2023

Scale:

1:100

Glastonbury

SP Thorne Homes

Cnr Bruce Hwy & Monkland Street
Gympie
07 5482 8144