


Camera 1

Camera 2

Camera 3

Camera 4

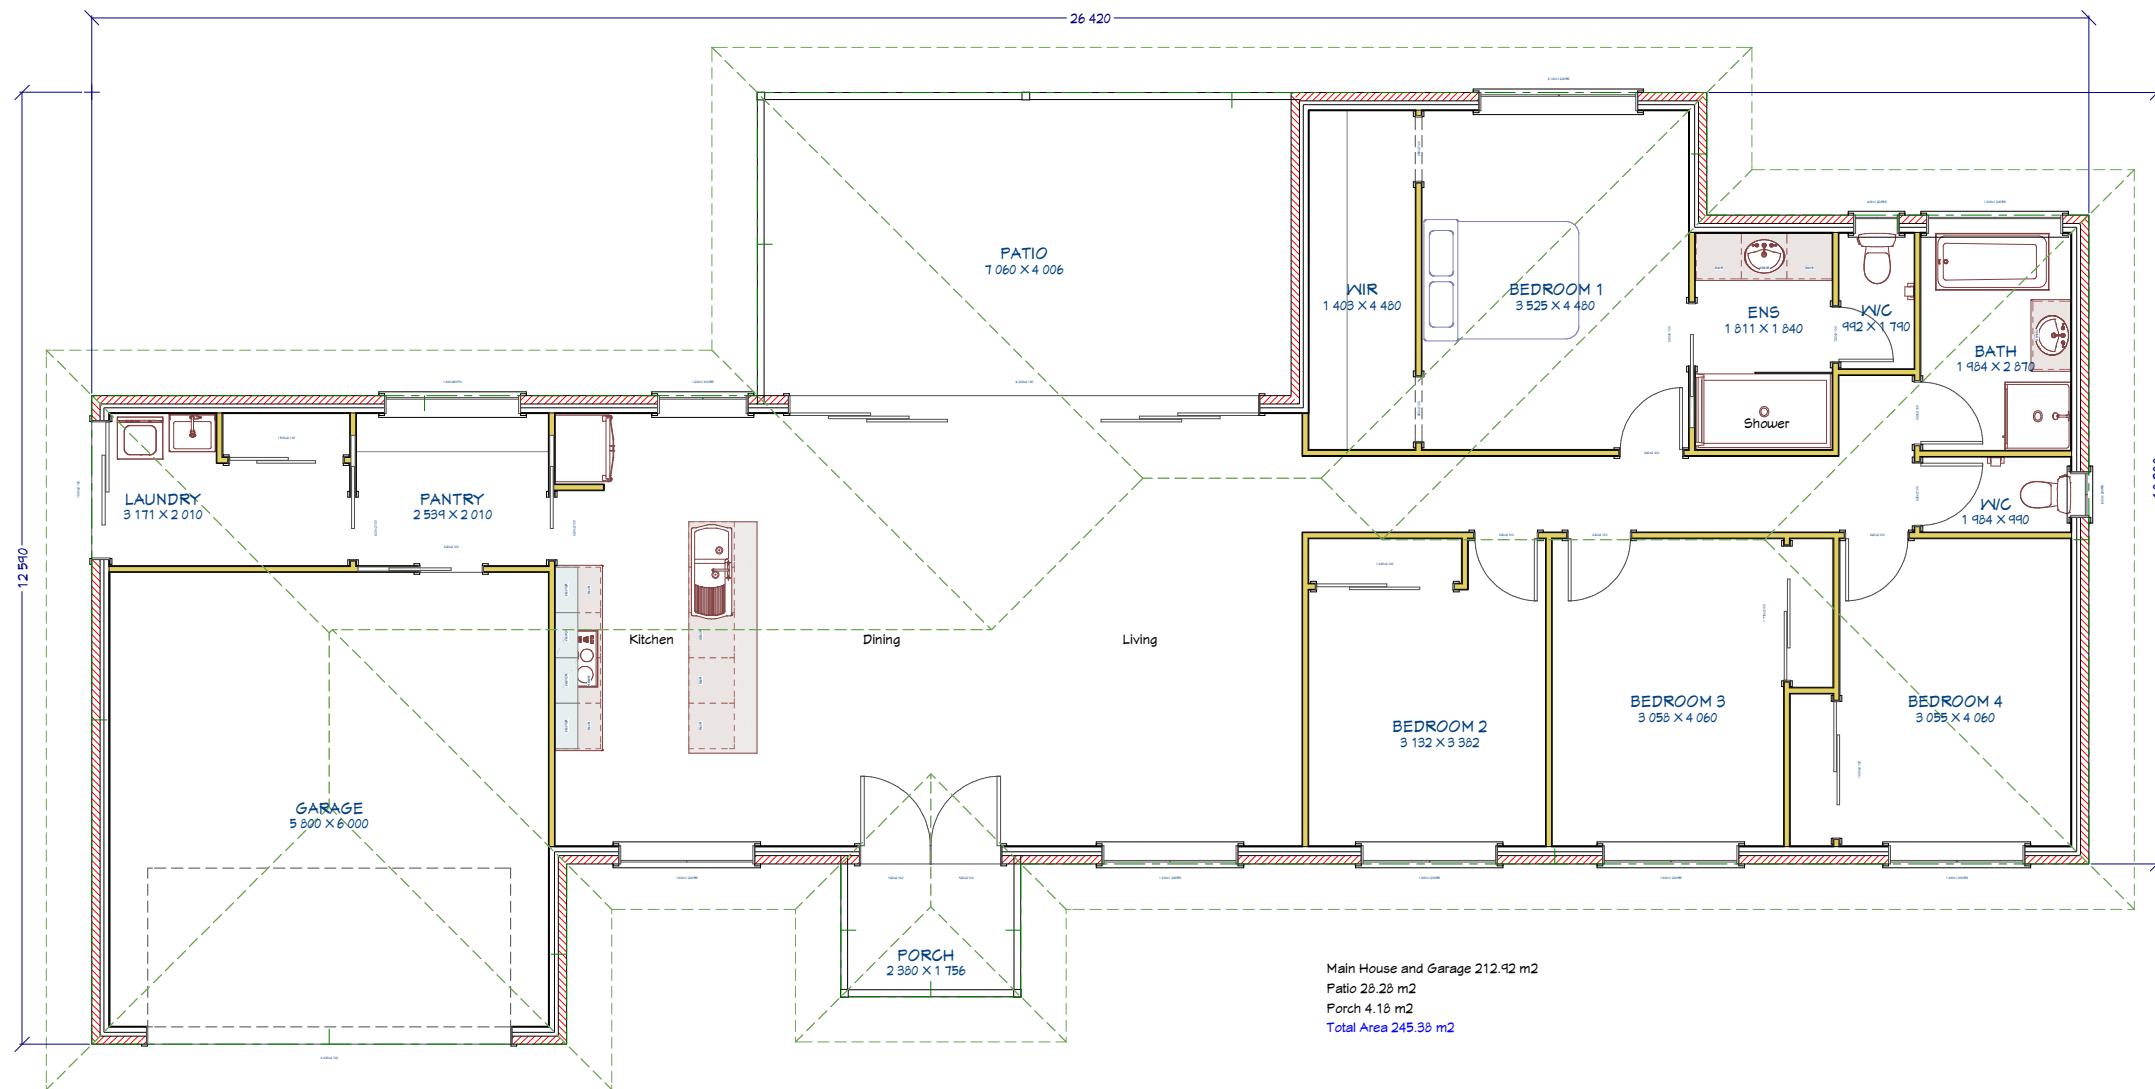

Working Plan View

Sheet #

1

Drawn By:

Rusty Manser

Date:

6/12/2019

Scale:

Homestead

SP Thorne Homes

Cnr Bruce Hwy & Monkland Street
Gympie
07 5482 8144