



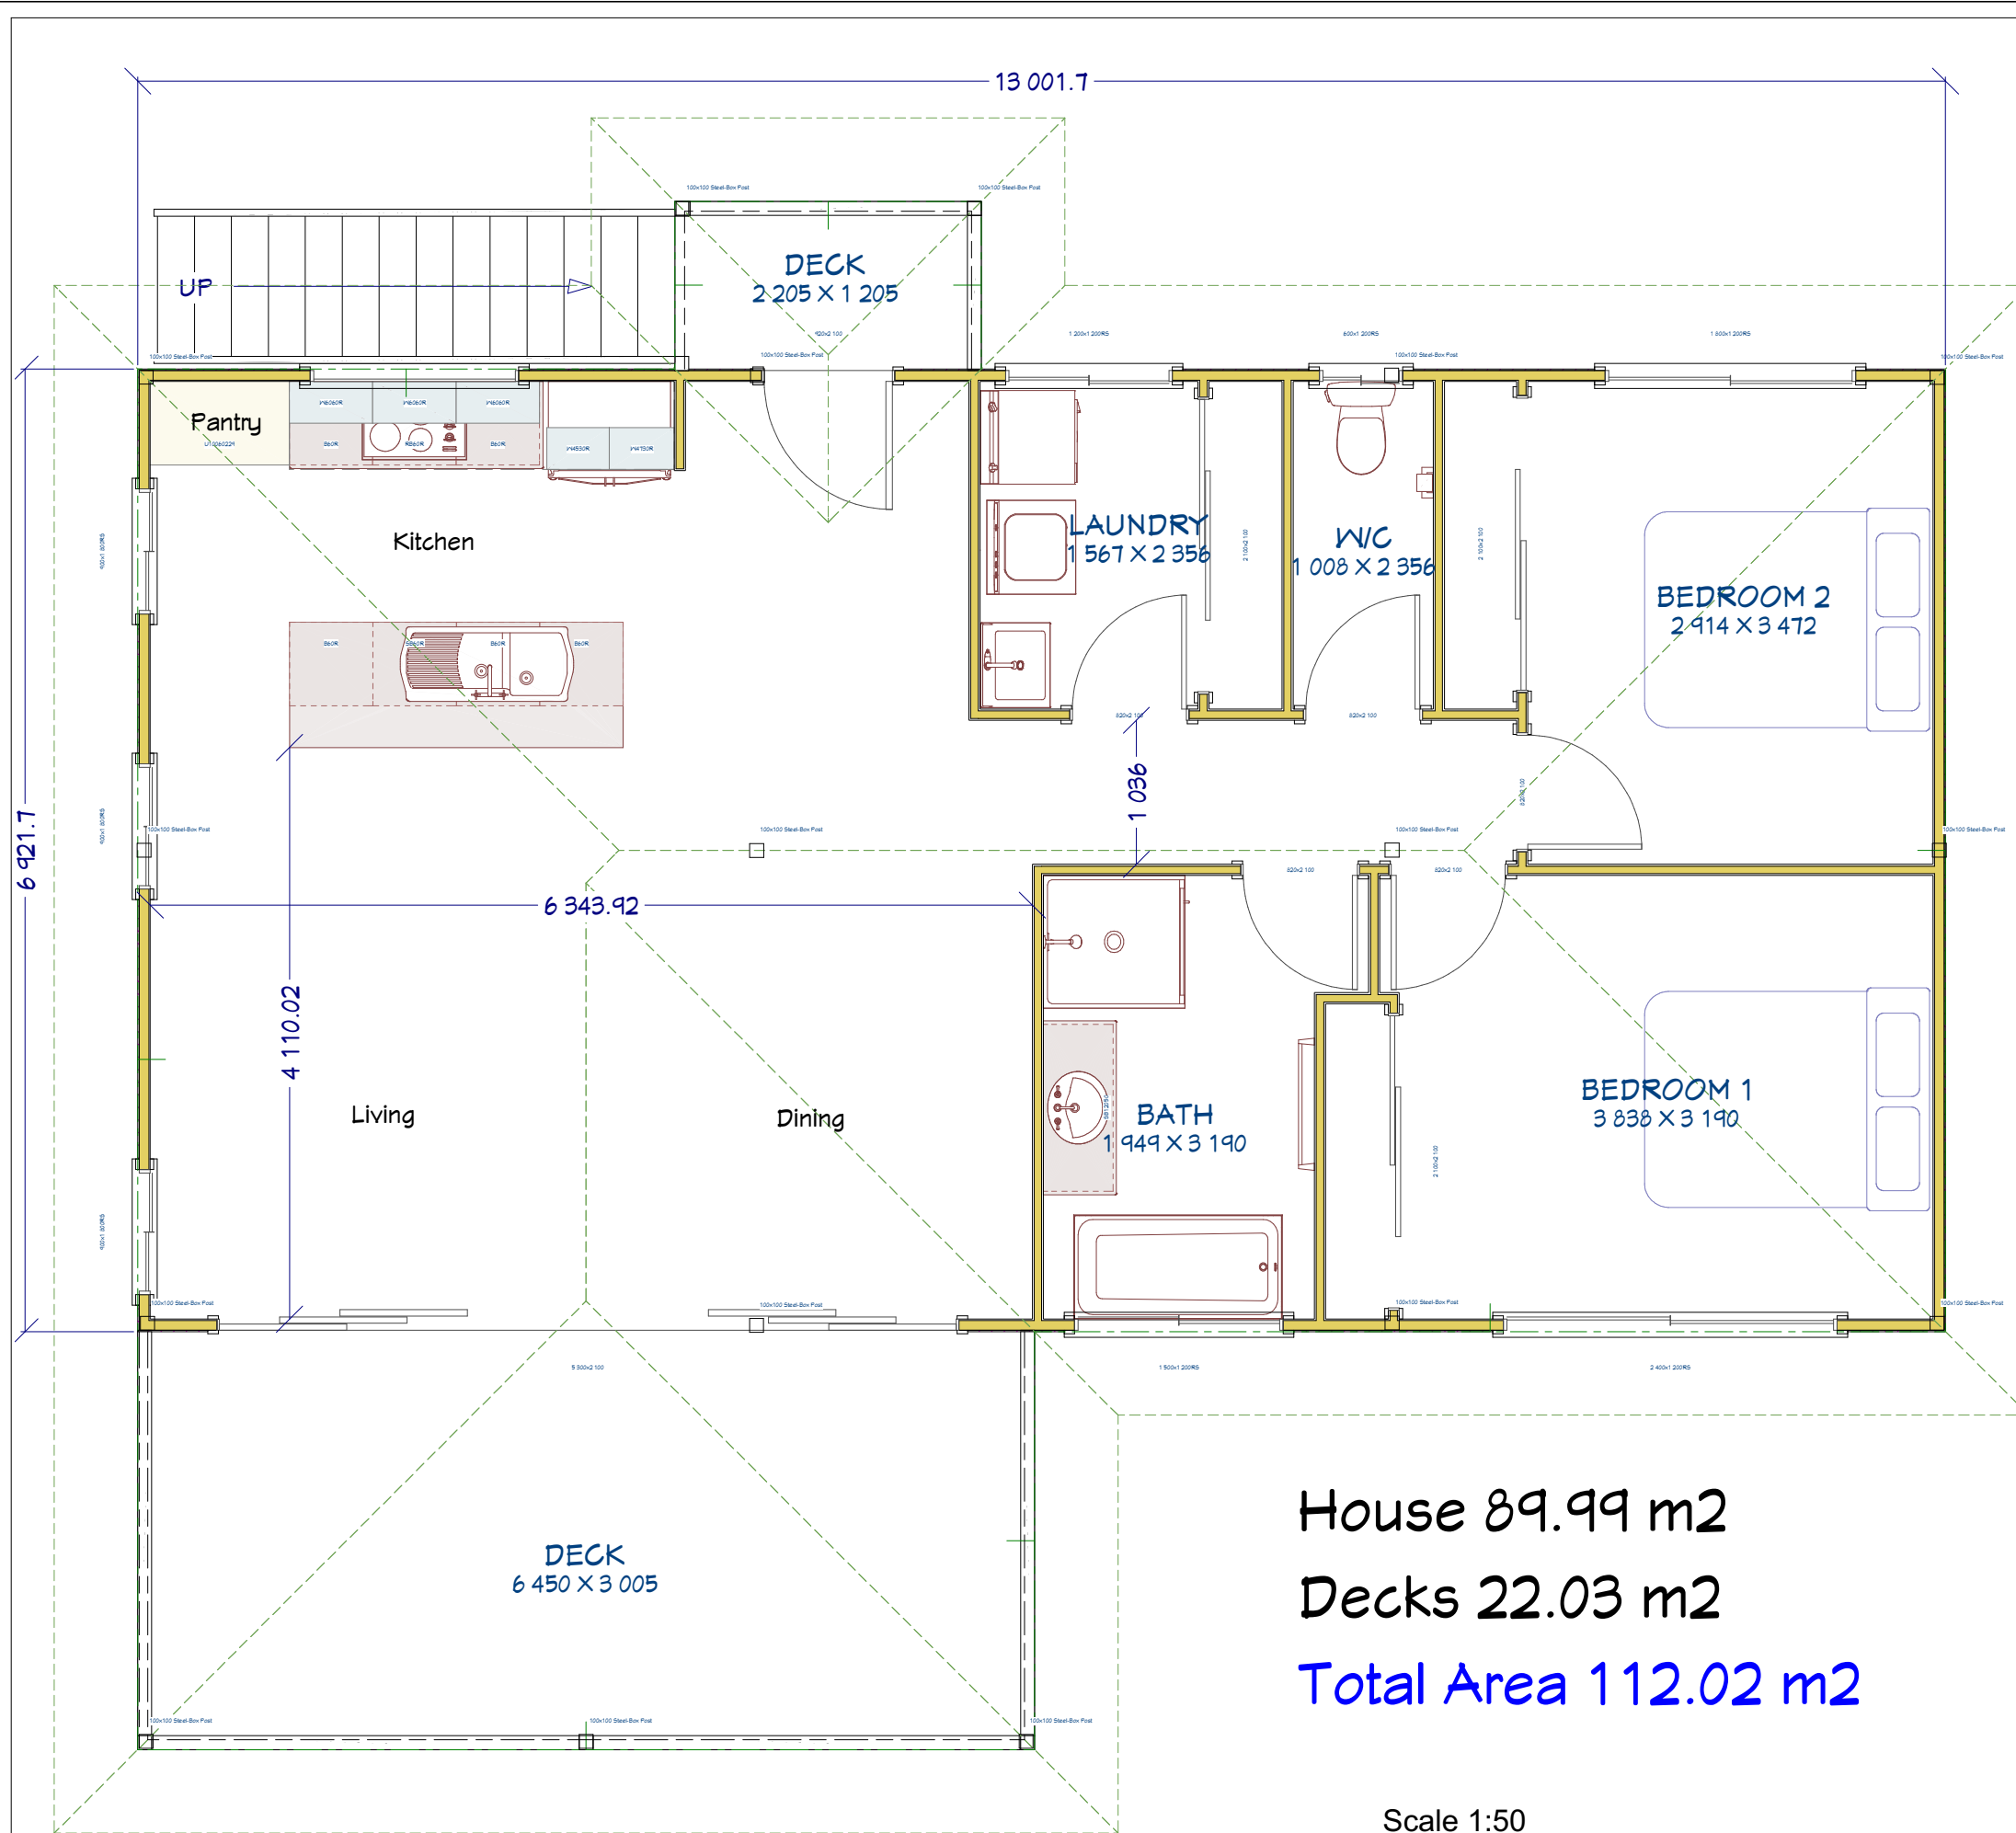

House 89.99 m2
Decks 22.03 m2
Total Area 112.02 m2


Scale 1:50

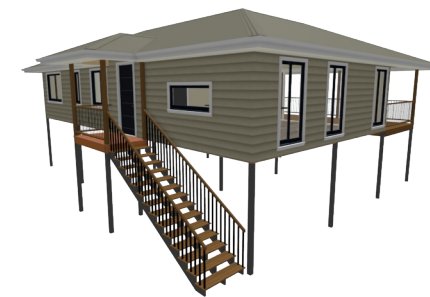

Camera 9



Camera 11

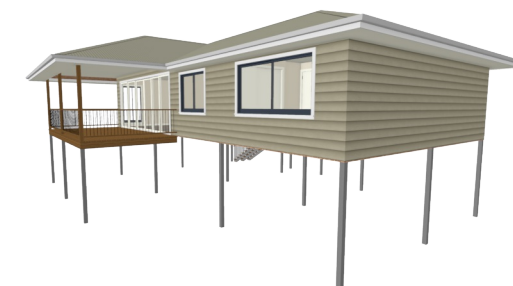

Camera 1



Camera 4

Sheet #

1

Drawn By:

Rusty Manser

Date:

14/05/2020

Scale:

Ravenwood Highset

SP Thorne Homes

Cnr Bruce Hwy & Monkland Street
Gympie
07 5482 8144