



Camera 1



Camera 2



Camera 3



Camera 4




Camera 5




Camera 8



Camera 6

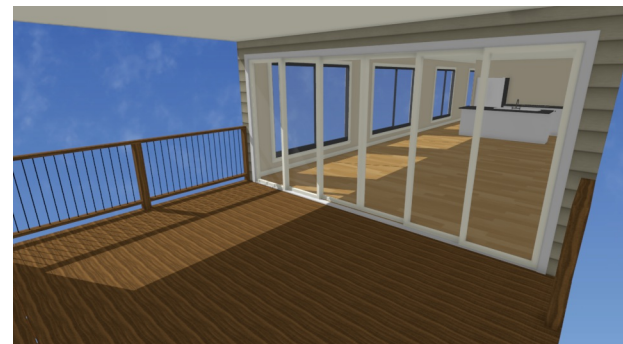

Camera 7

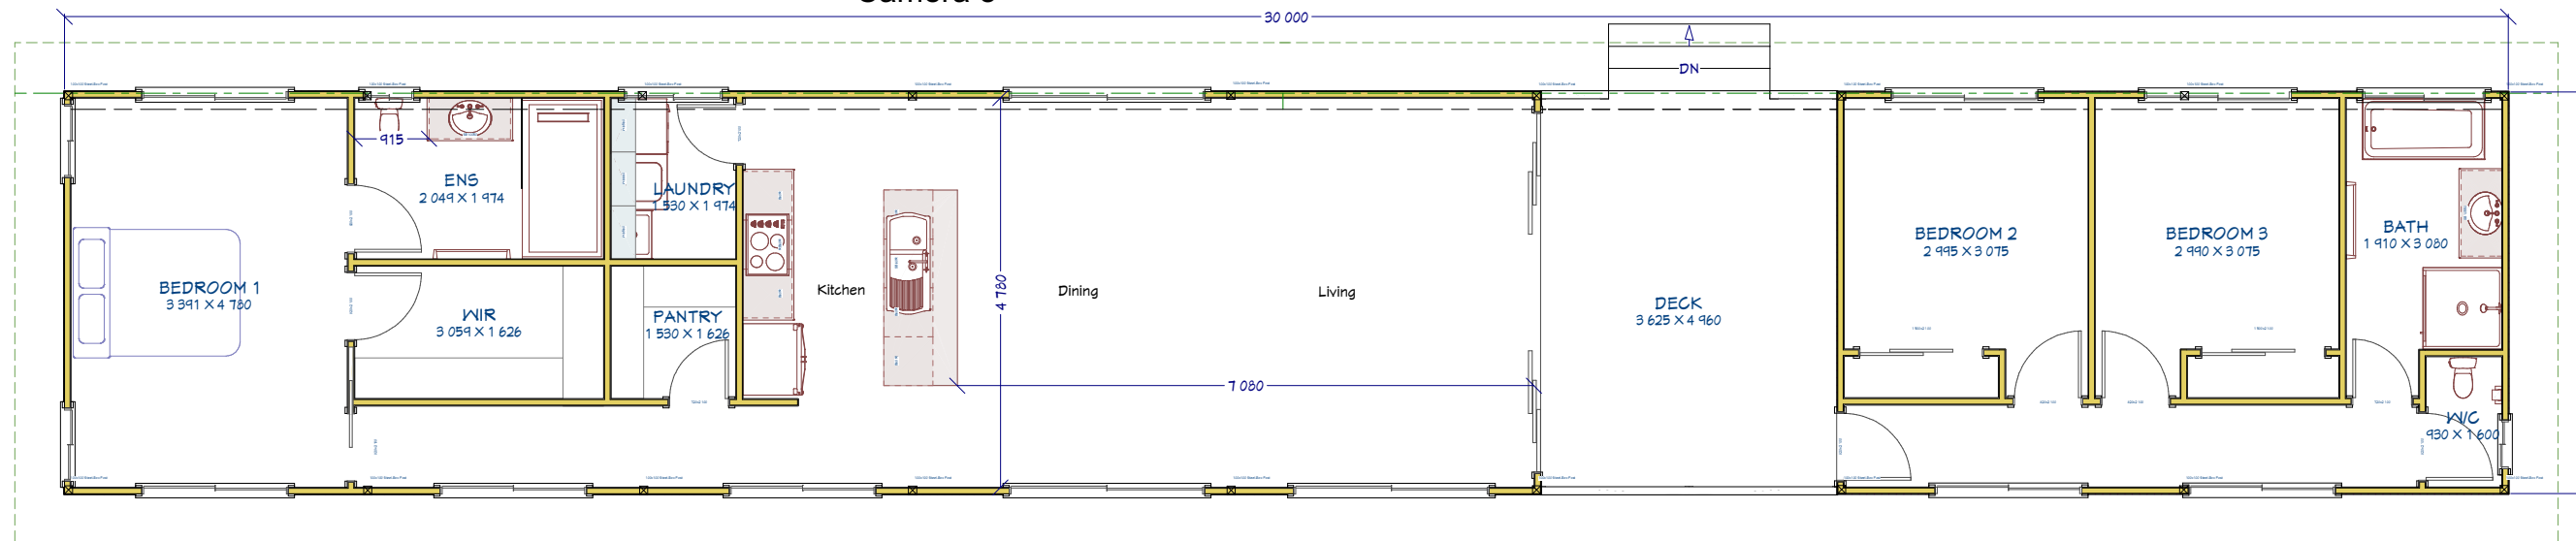

Deck 17.98 m2

Total Area 148.78 m2

Working Plan View

Skillion Roof

Scale 1:90